


1:1 Elevation (Exterior)

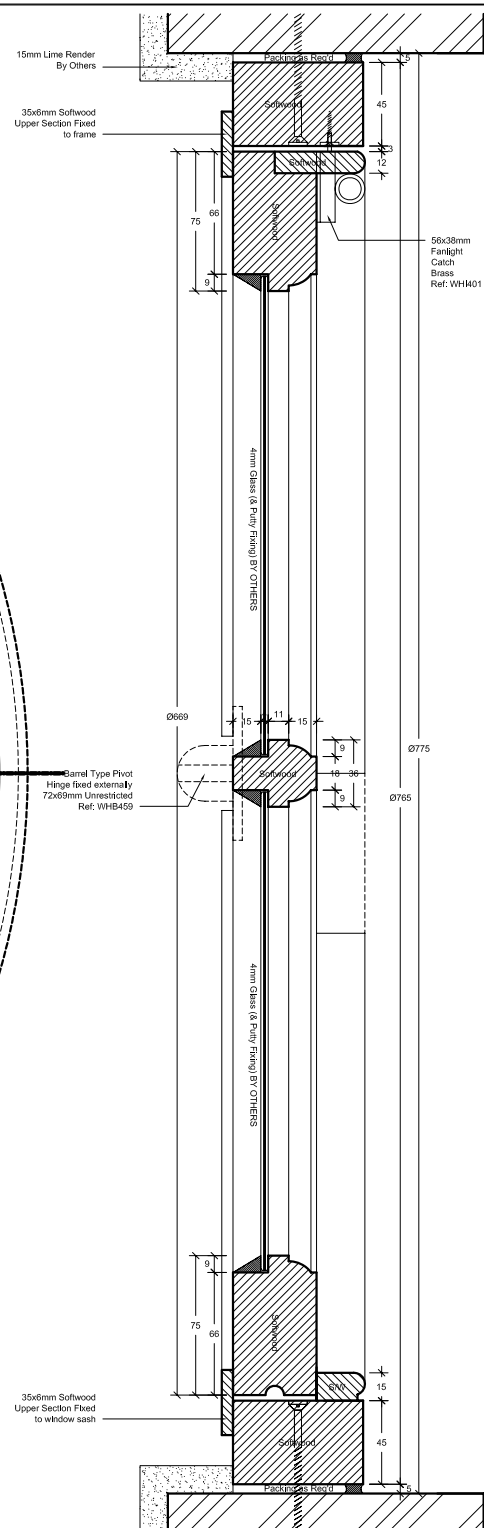

1:1 Height Section