



Profiles matched as close to existing as possible
 (from fire damaged frame)


1:1 Plan Section

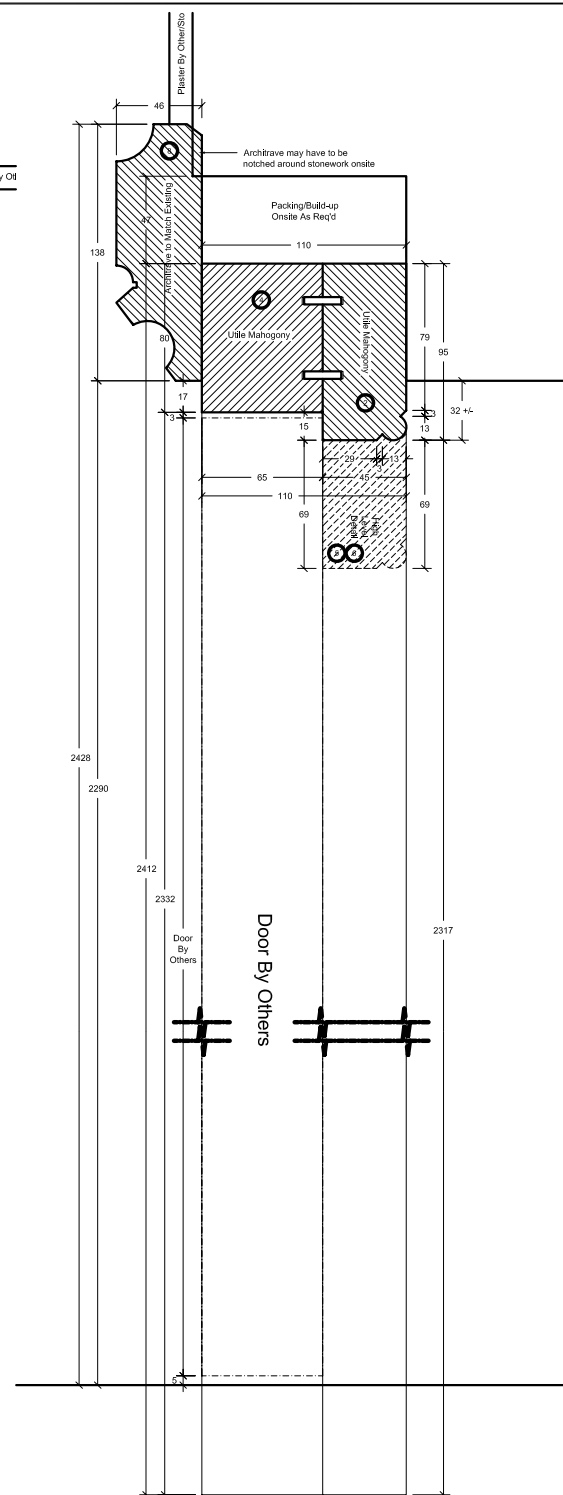


1:1 Height Section

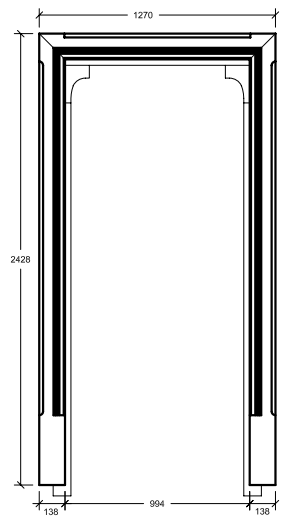


1:10 Elevation from Room Side including Architrave to match

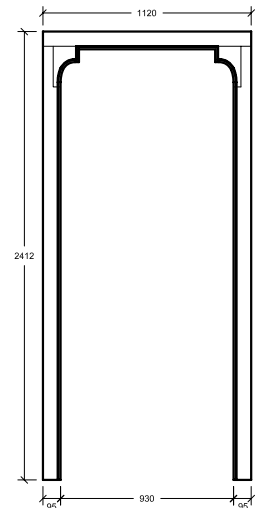


1:10 Frame Elevation

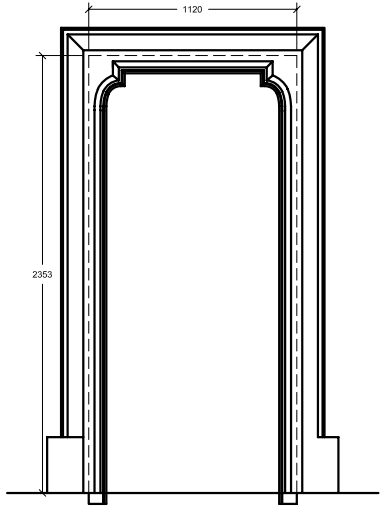

1:10 Elevation from Hall

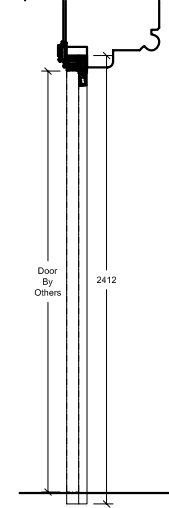

1:10 Height Section

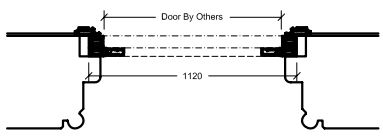

1:10 Plan Section

NOTE: Architrave to be sent to Europa Works to be matched and returned to site with New