



1:1 Plan Section through Door & Windows

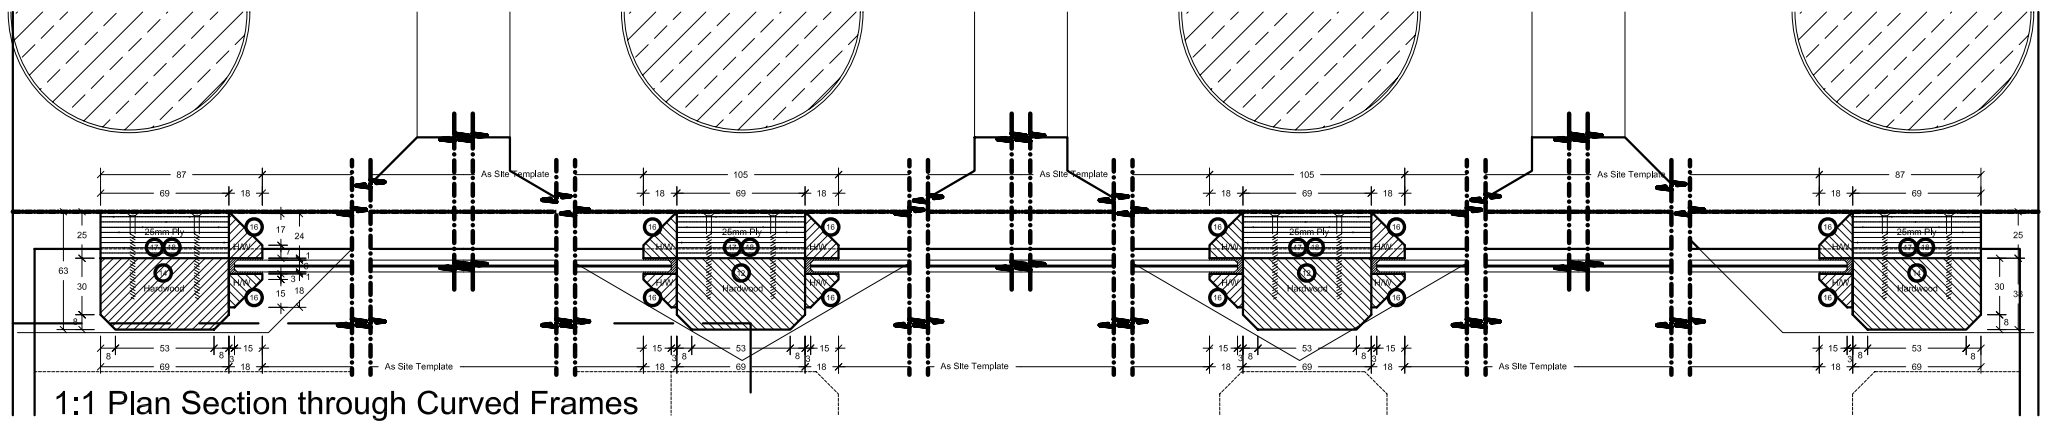

1:1 Plan Section through Curved Frames

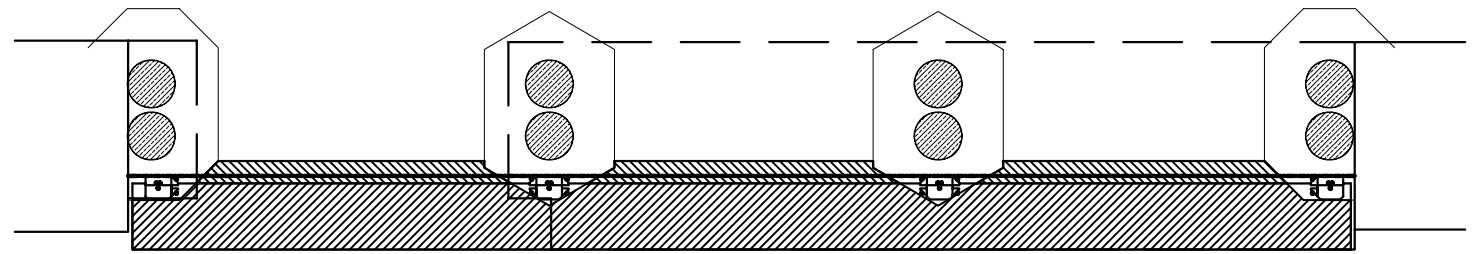

1:5 Plan Section through Head & Scribed Moulding